

HE-FCP

PORTO



Escala 1:50

C.R.E.

TIPO 2

PLANTA DO ANDAR

Handwritten signature
 C. Duarte

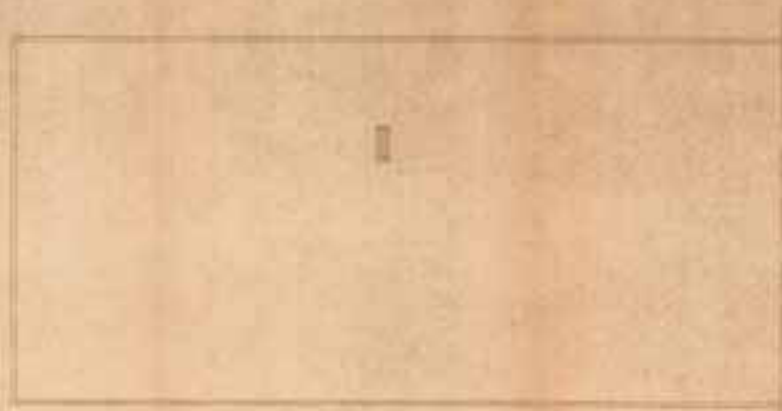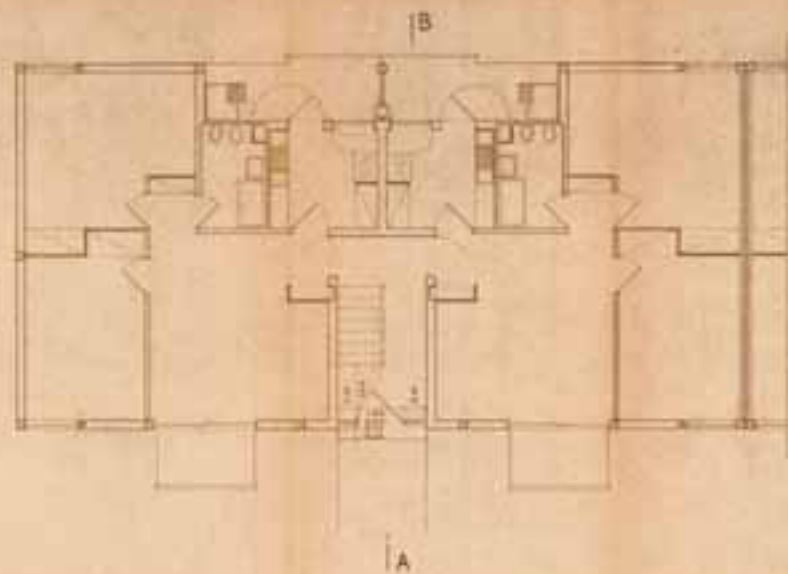

HE-FCP

Escala 1:50


PLANTA DO RÉS-DO-CHÃO
E COBERTURA

PORTO

C R E

TIPO 2

Handwritten signature and date
1946

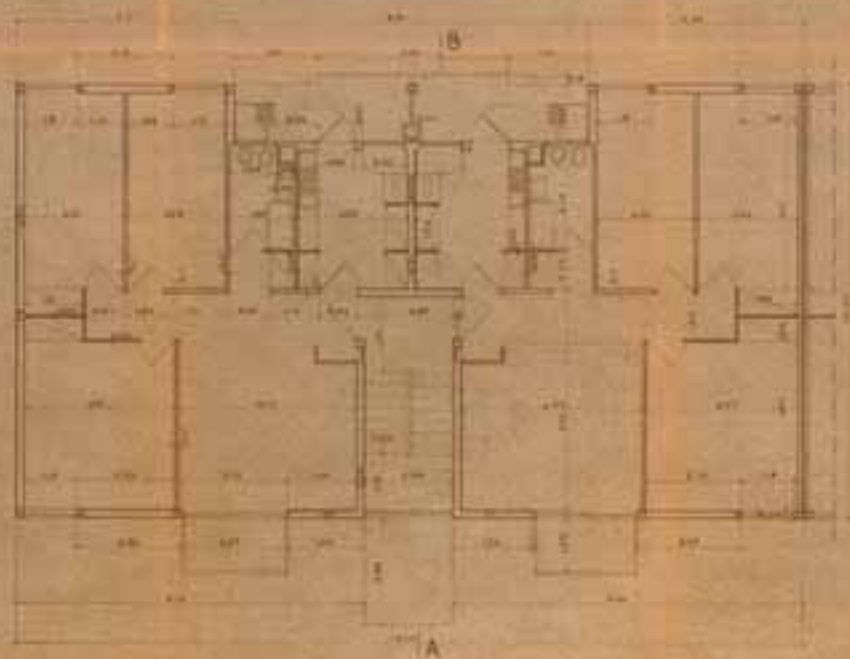


HE - FCP

PORTO
C R E
TPO 3

Escala 1:50

PLANTA DO ANDAR

[Handwritten signature]
Chaves

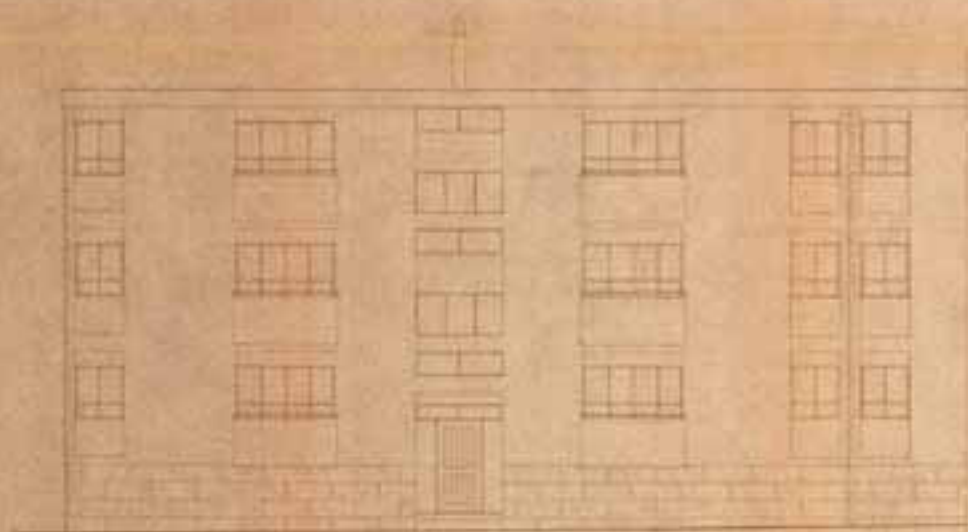

HE-FCP

Escala 1:50


ALÇADO PRINCIPAL

PORTO

C R E

TIPO 3

[Handwritten signature]
1948

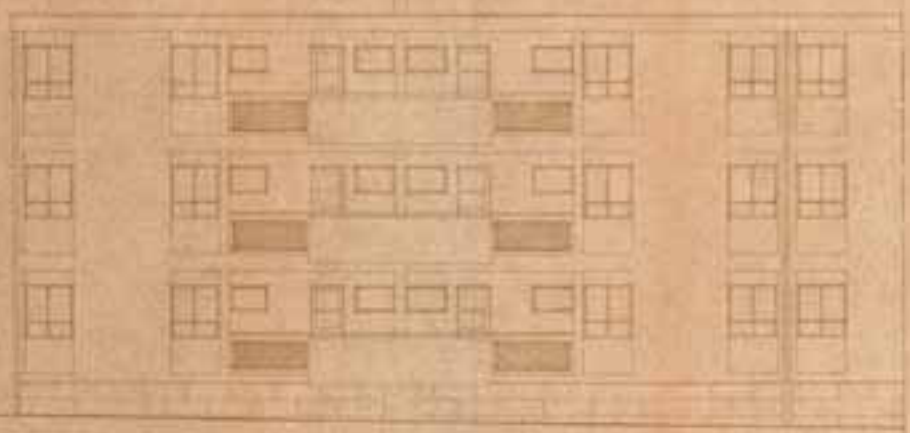


HE-FCP

Escala 1:50

ALCADO POSTERIOR

PORTO
C R E
110 3

Antonio José de Sá
1948

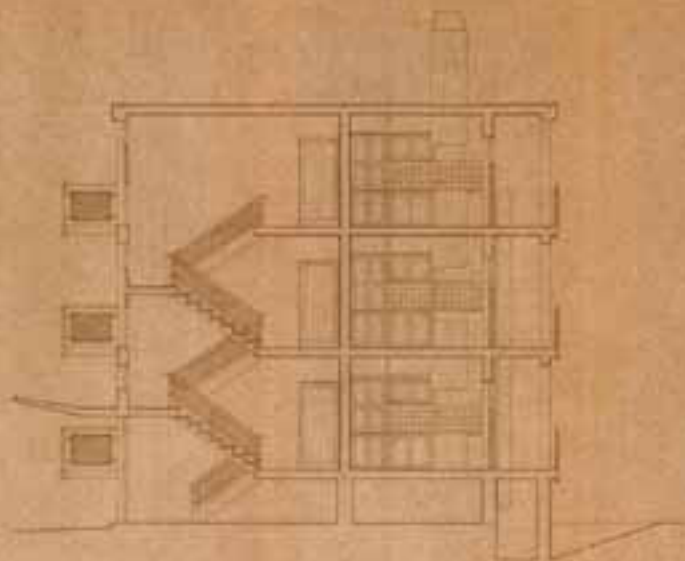

HE-FCP

Escala 1:50

CORTE A-B

PORTO
C.R.E.
TRONH

[Handwritten signature]

1966