













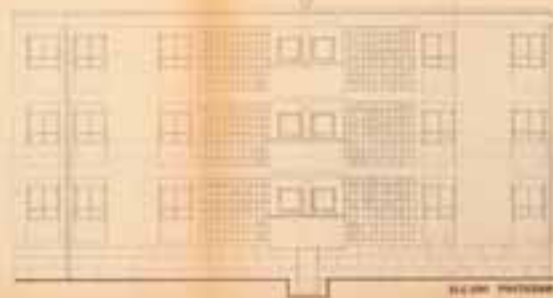


111

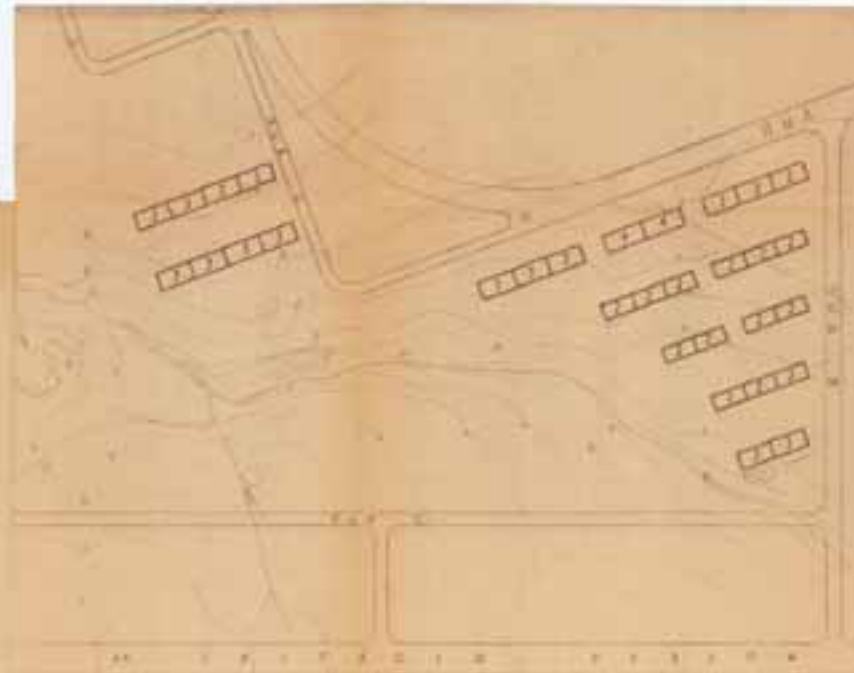

HI-ICP



escala 1:1000
PLANTA TOPOGRAFICA

proyecto
topografico

1/10



10/10
C/1
1/10

1/10

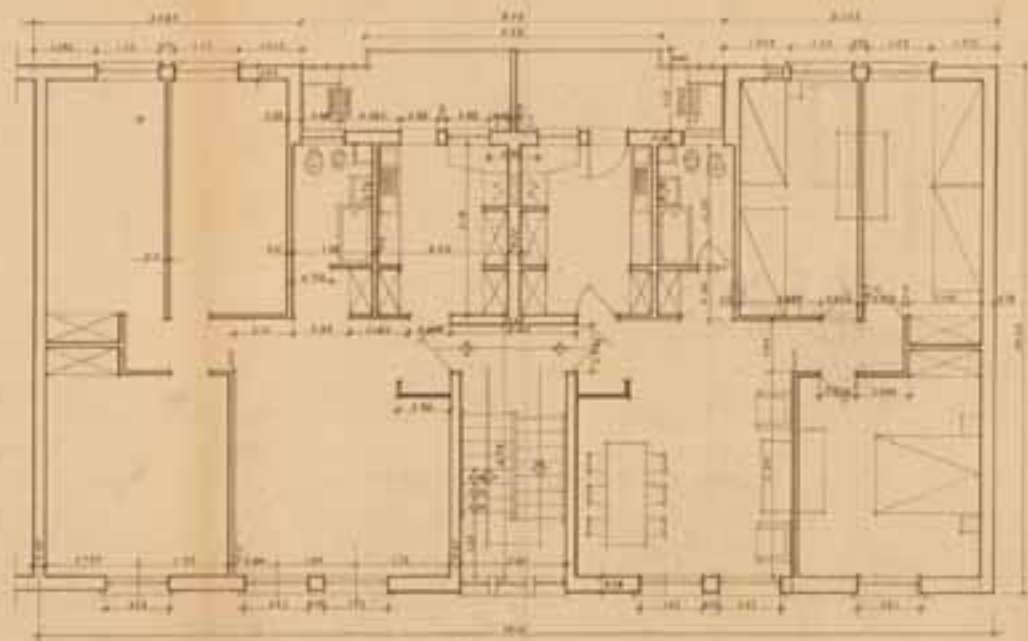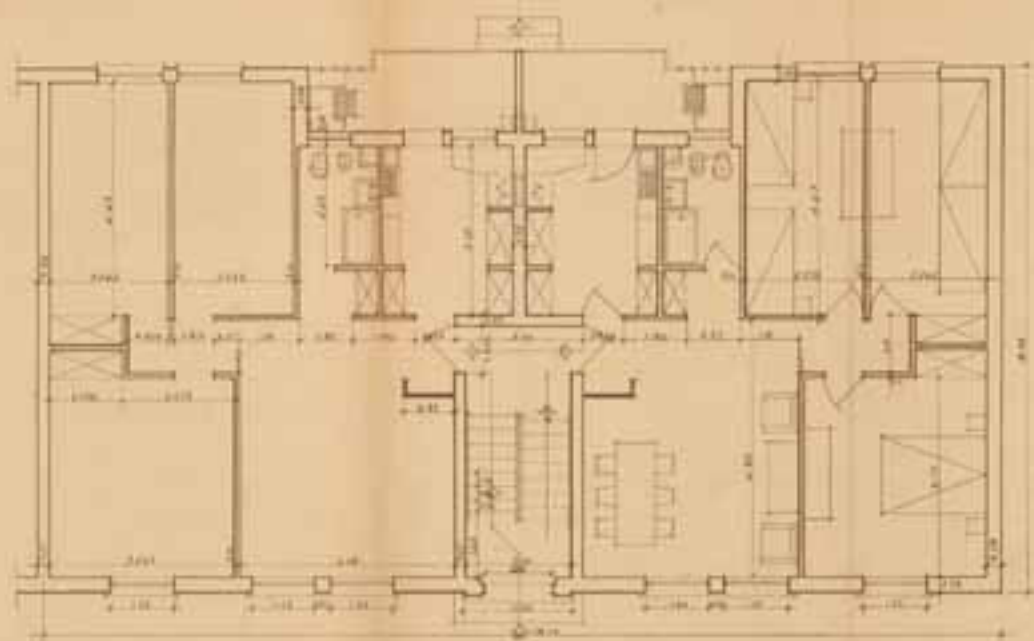

HE-FCP
 Escala 1:50
 PLANTAS DO R/C
 E DOS ANDARES
 // o arquitecto

PORTO
 C R E
 TIPO 3
 PROJECTO

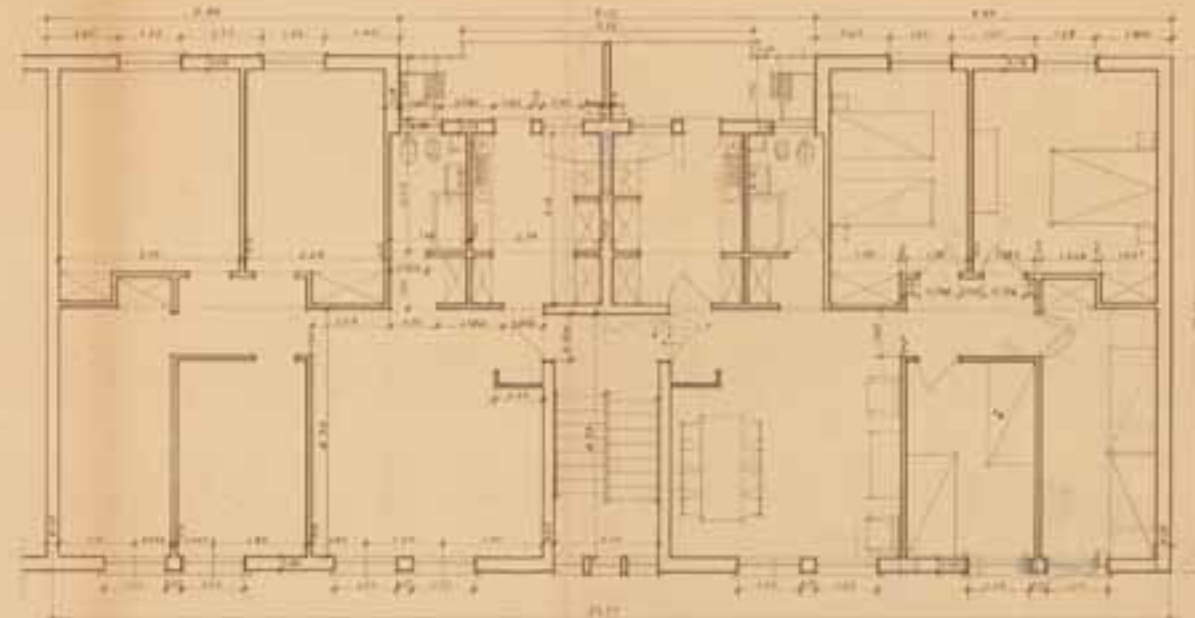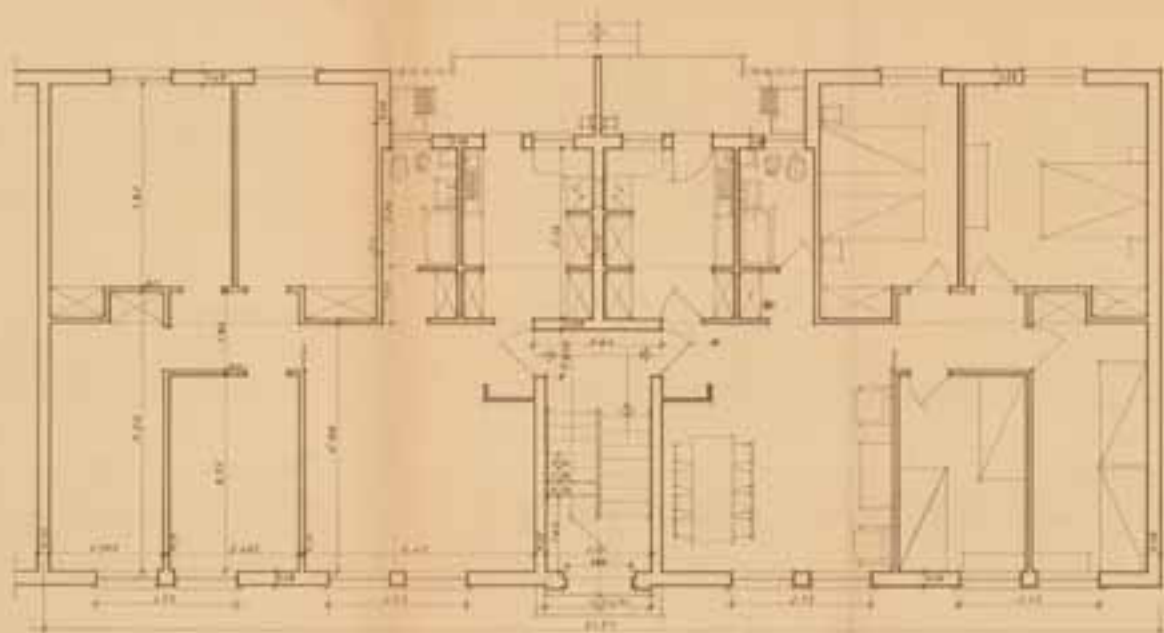

HE-FCP
 escala 1:50
 PLANTAS DO R/C
 E DOS ANDARÉS

PORTO
 C R E
 TIPO 4
 PROJECTO

/// O arquitecto
 O engenheiro